



Capitane

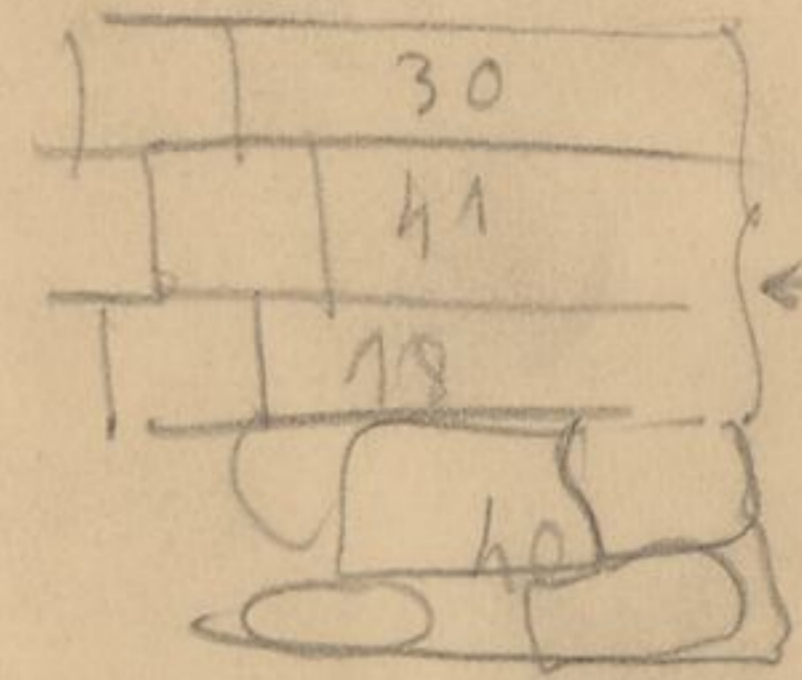





← silleria

← sillarajo

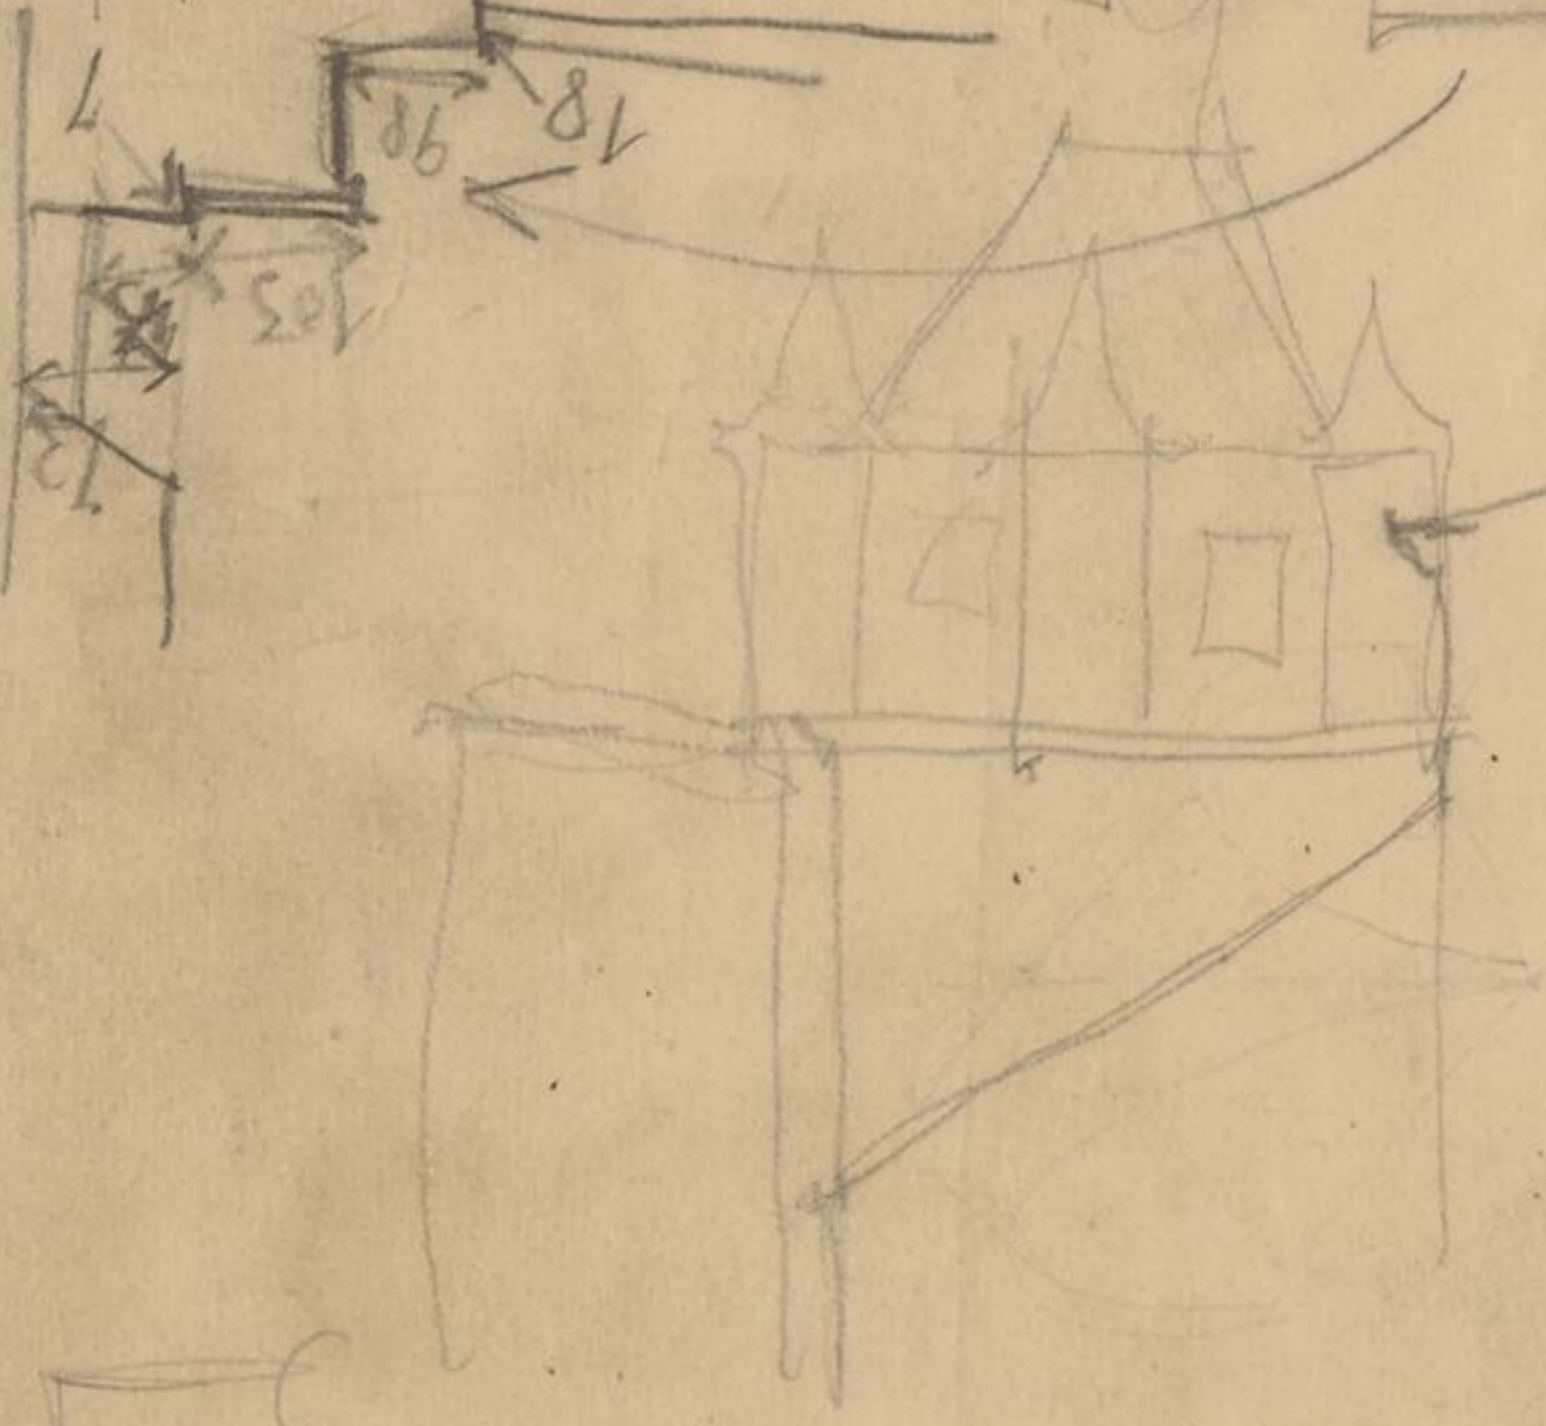

tejado alto

tejado bajo

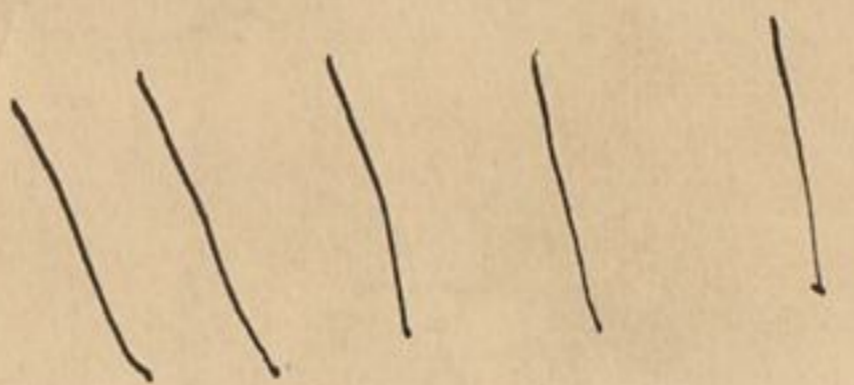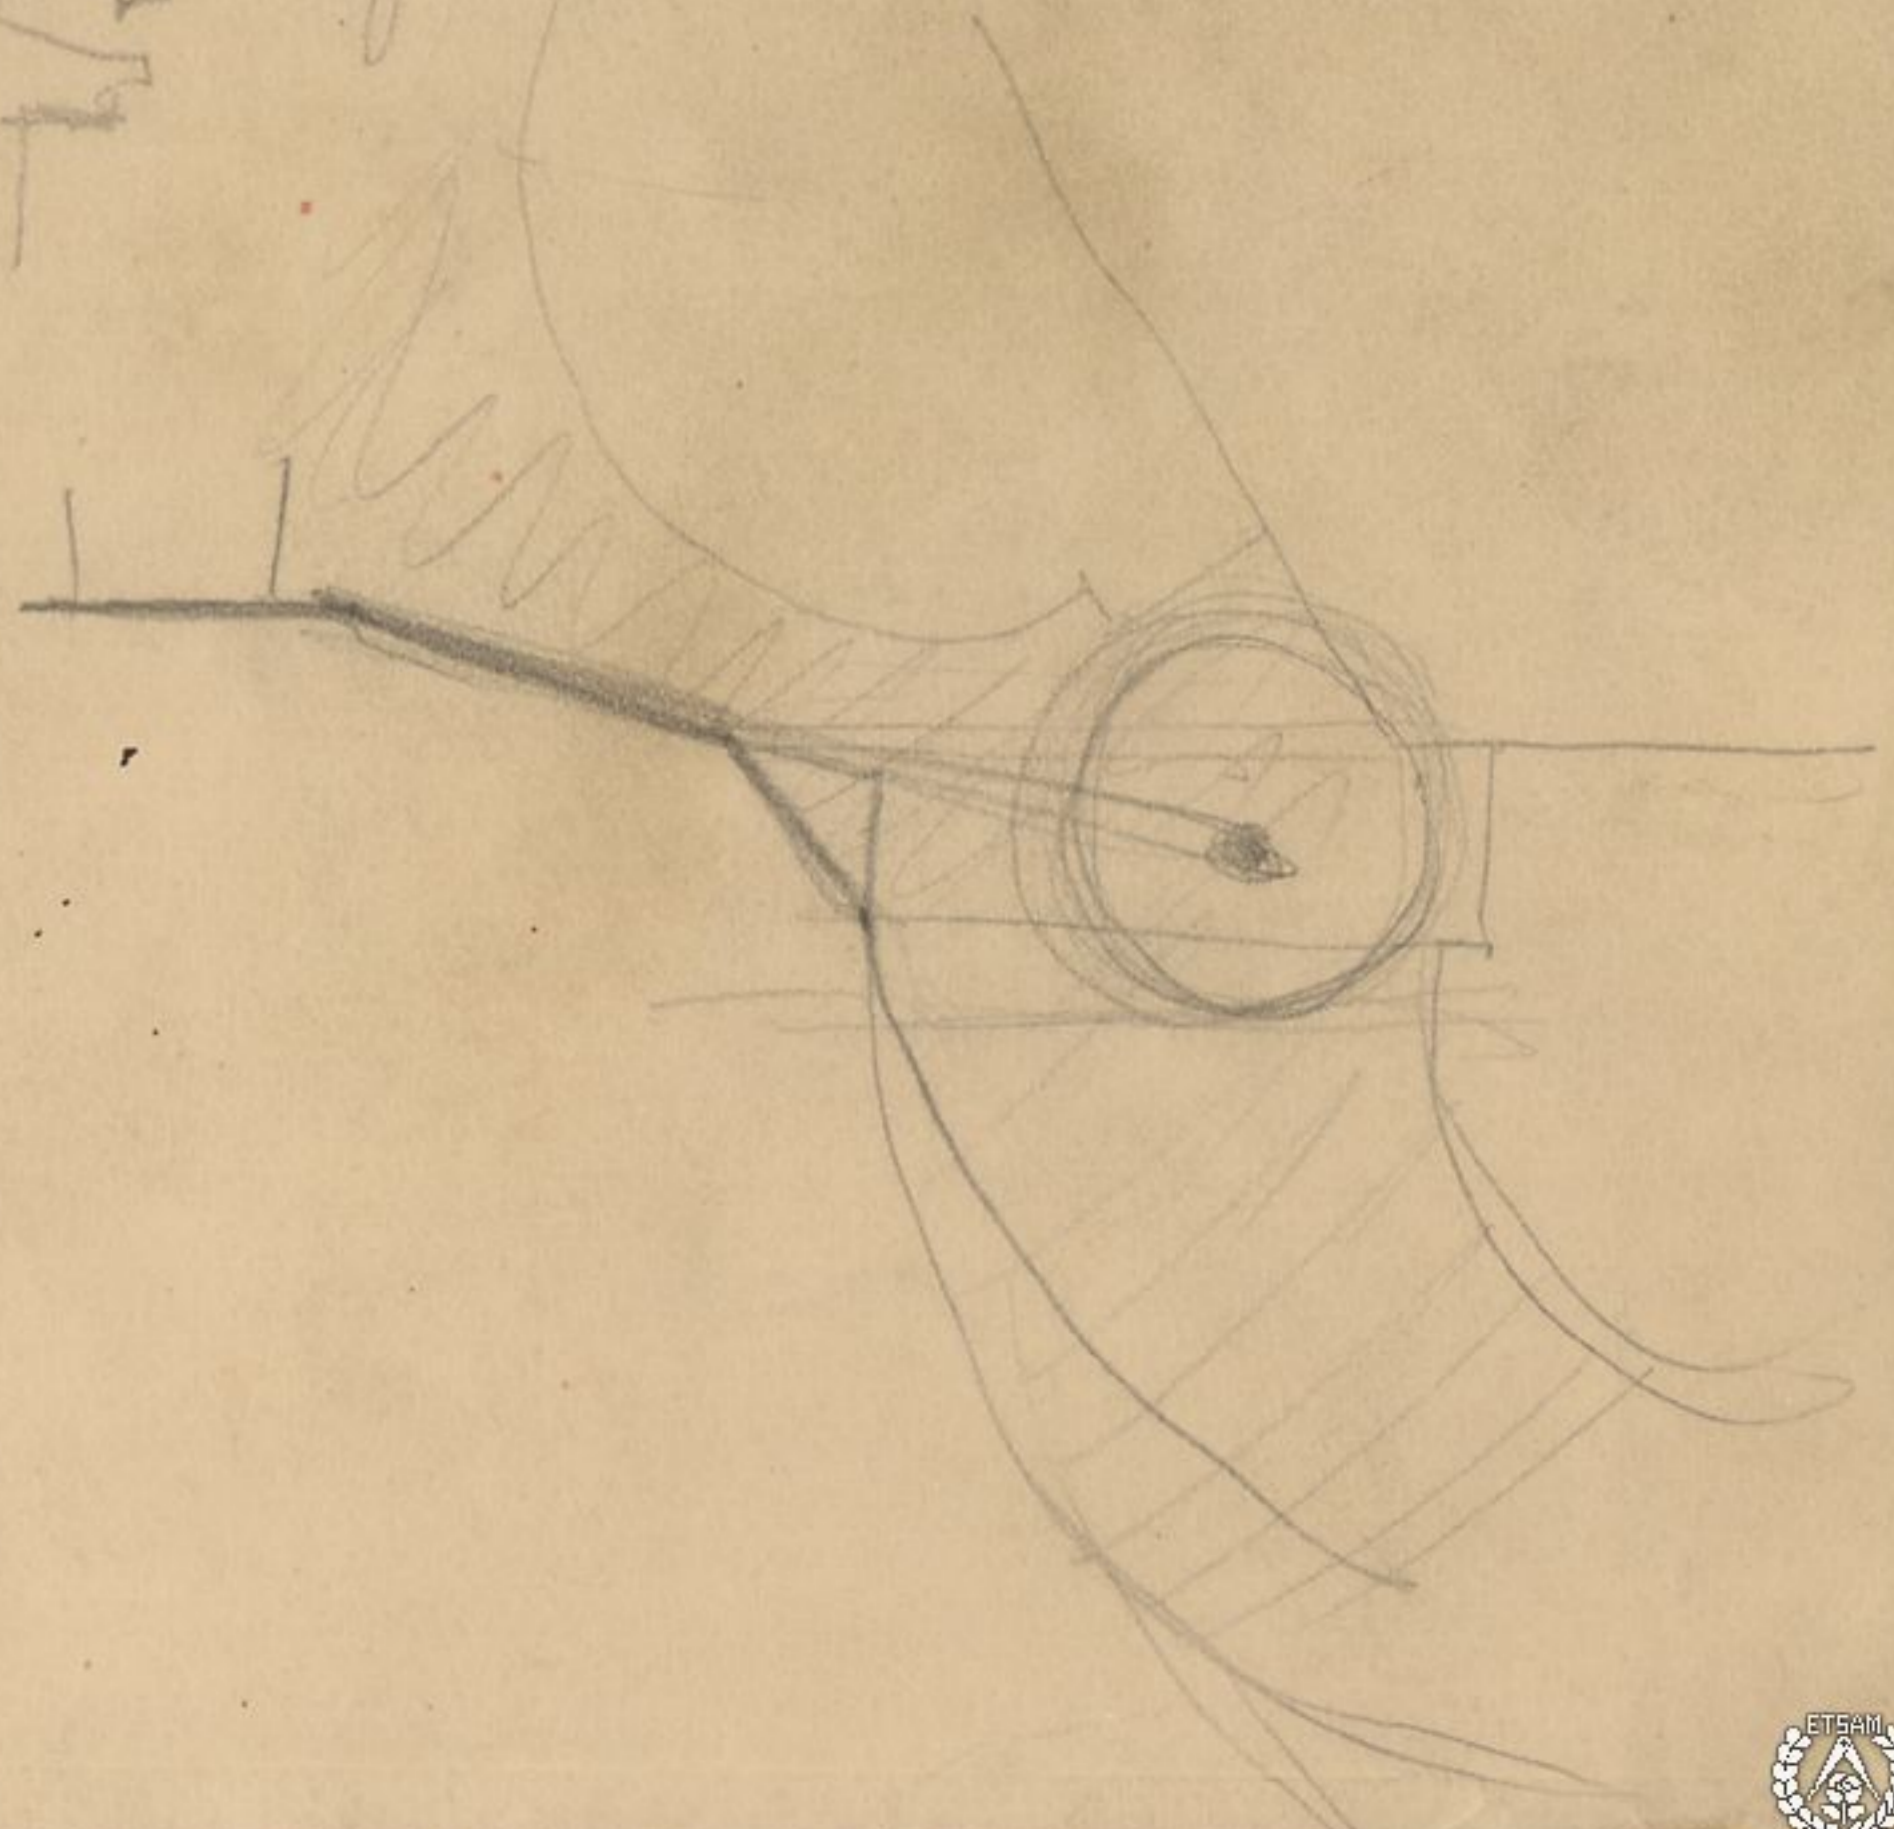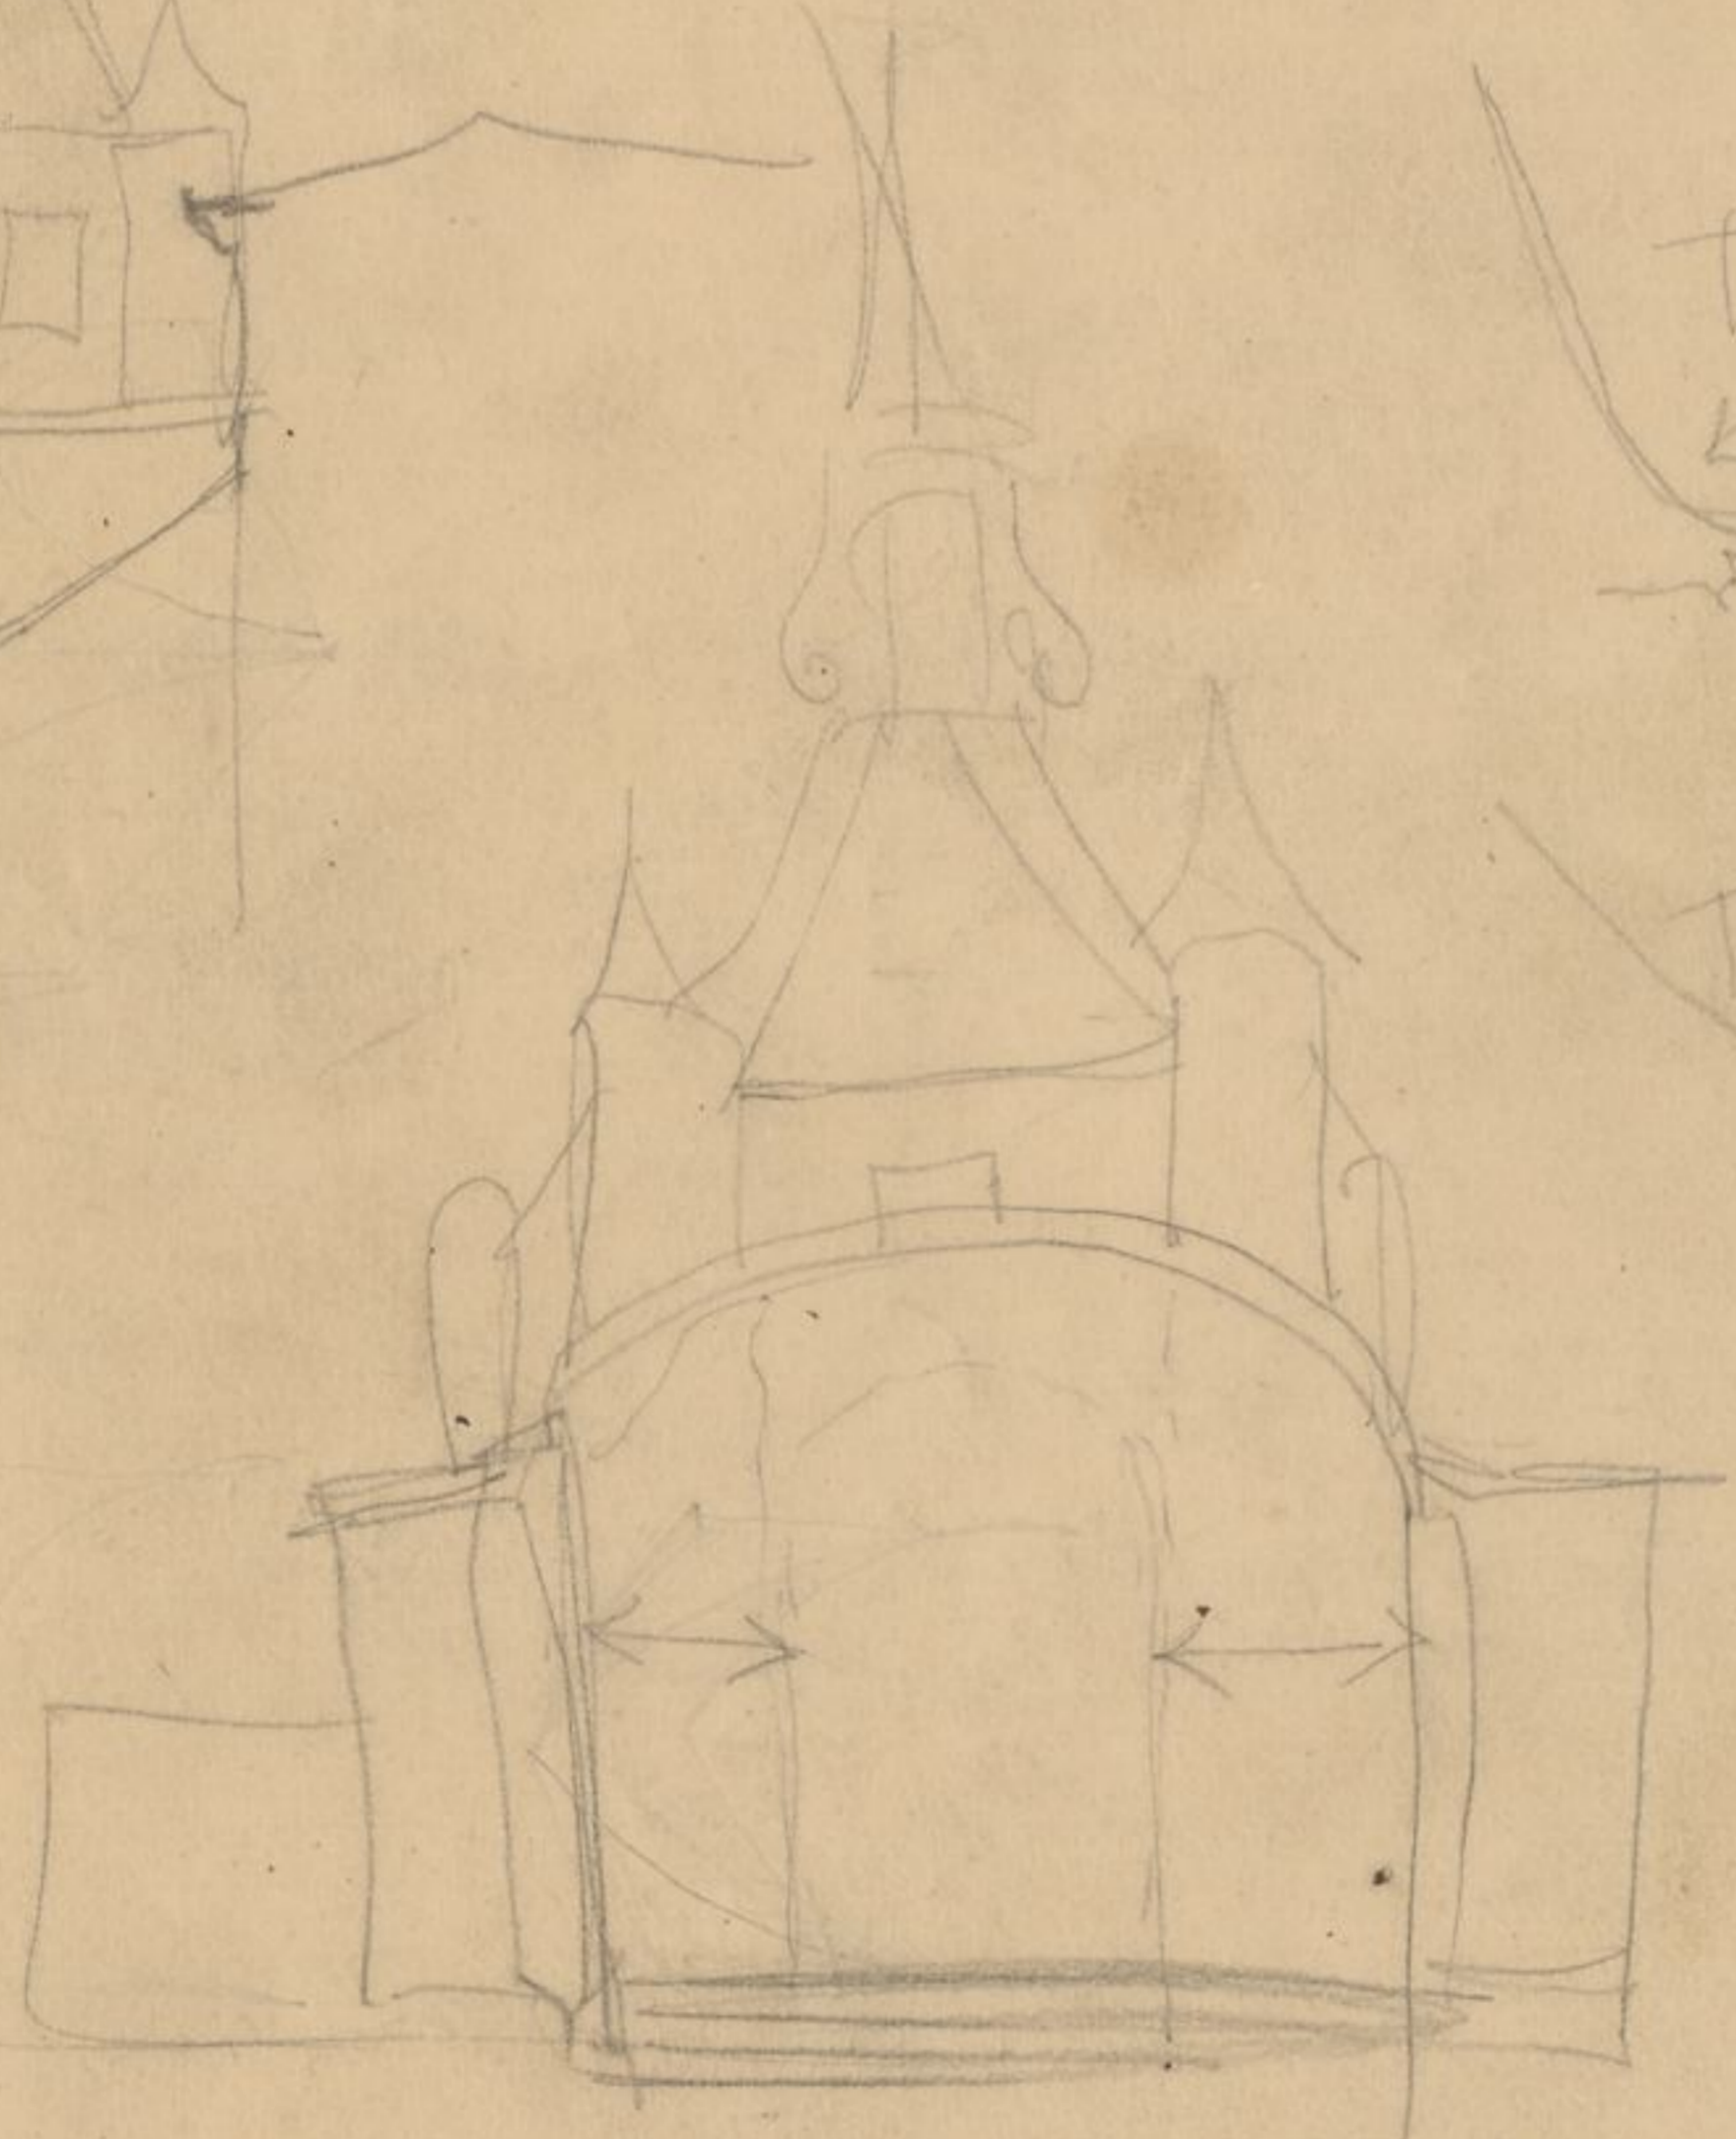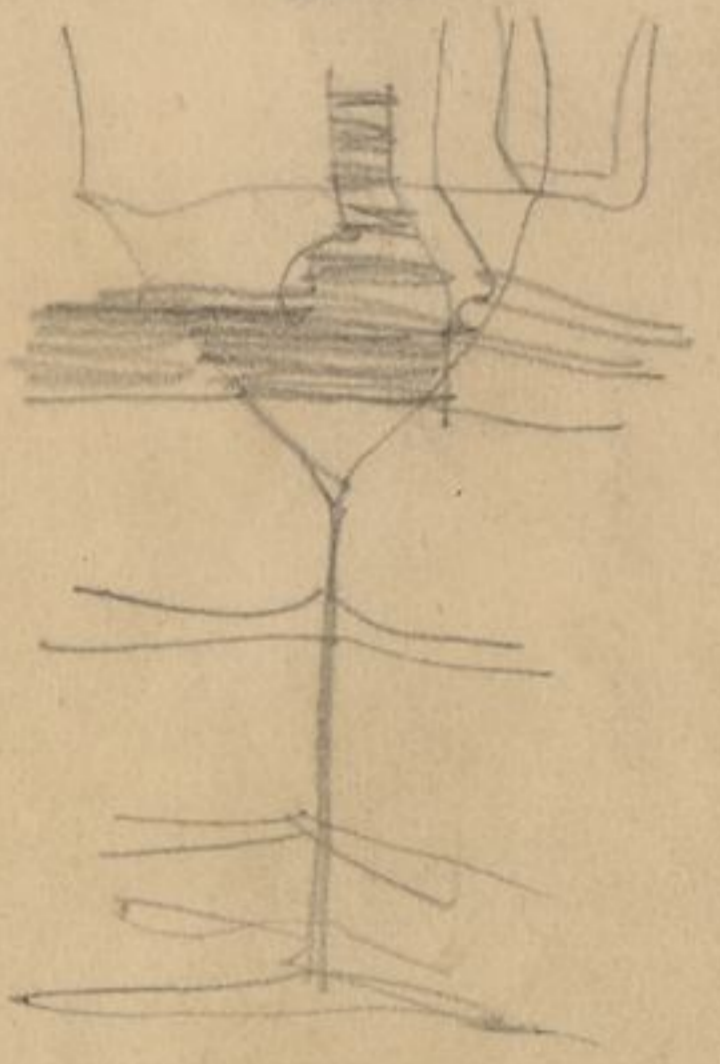

18

MOYA 30-03
M-823/4

Edificio de Mestizaje Galileo
Callejón de Parroquia de Sta Maria

250
150



385
193
1750
305

250
250

38 metros
595
38
304
114
444
595
2039


39
036
235
119
14104
595
1999

20

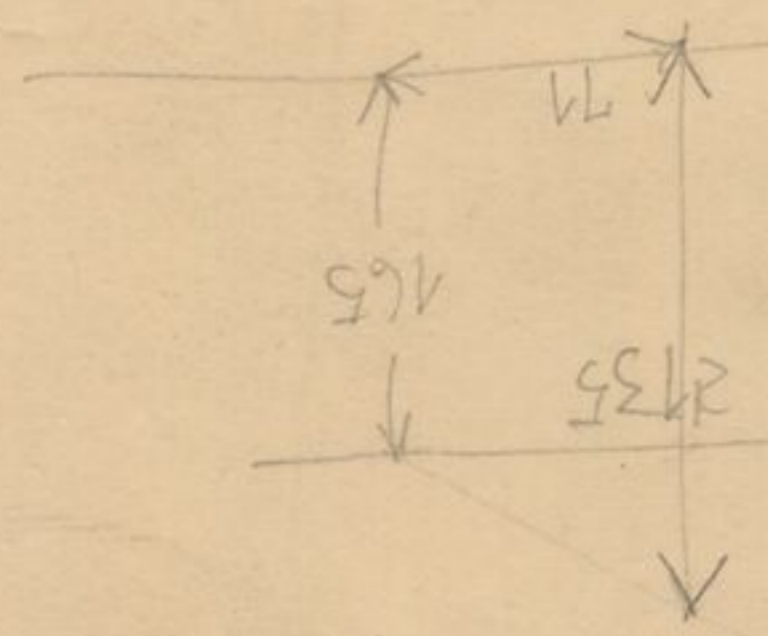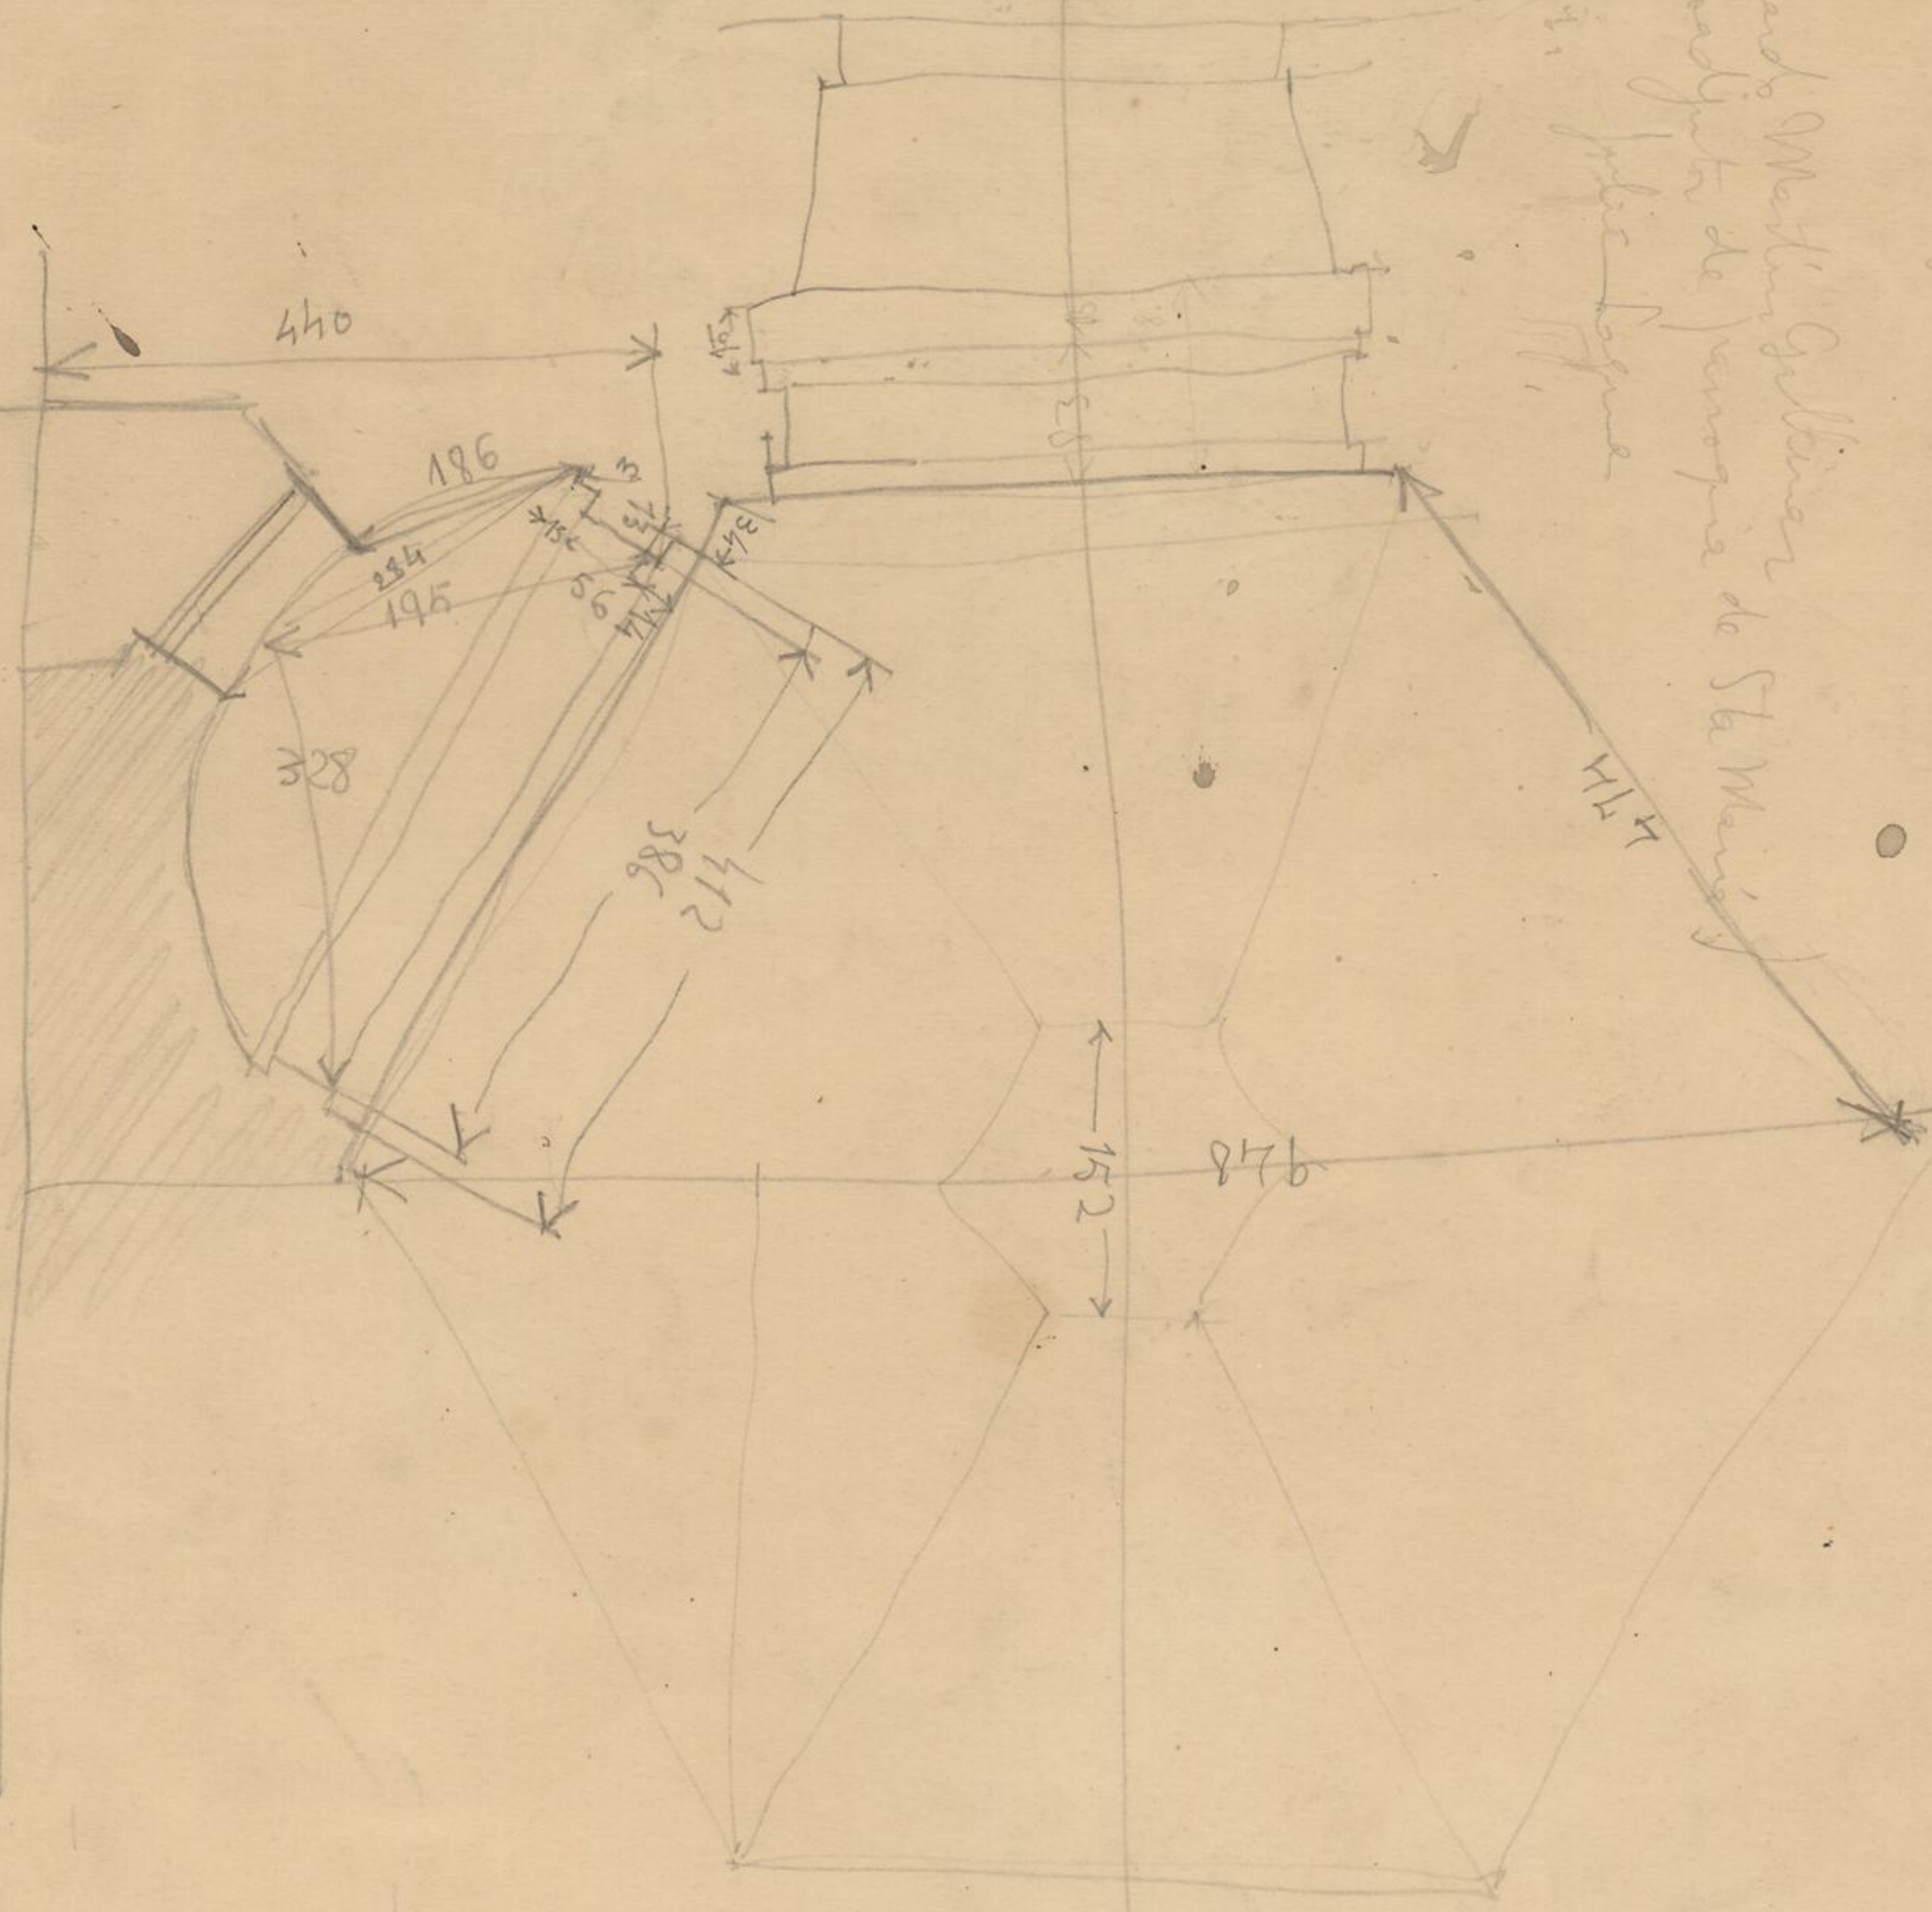

2000
0640
120
82
714

42
28
576
146
9106

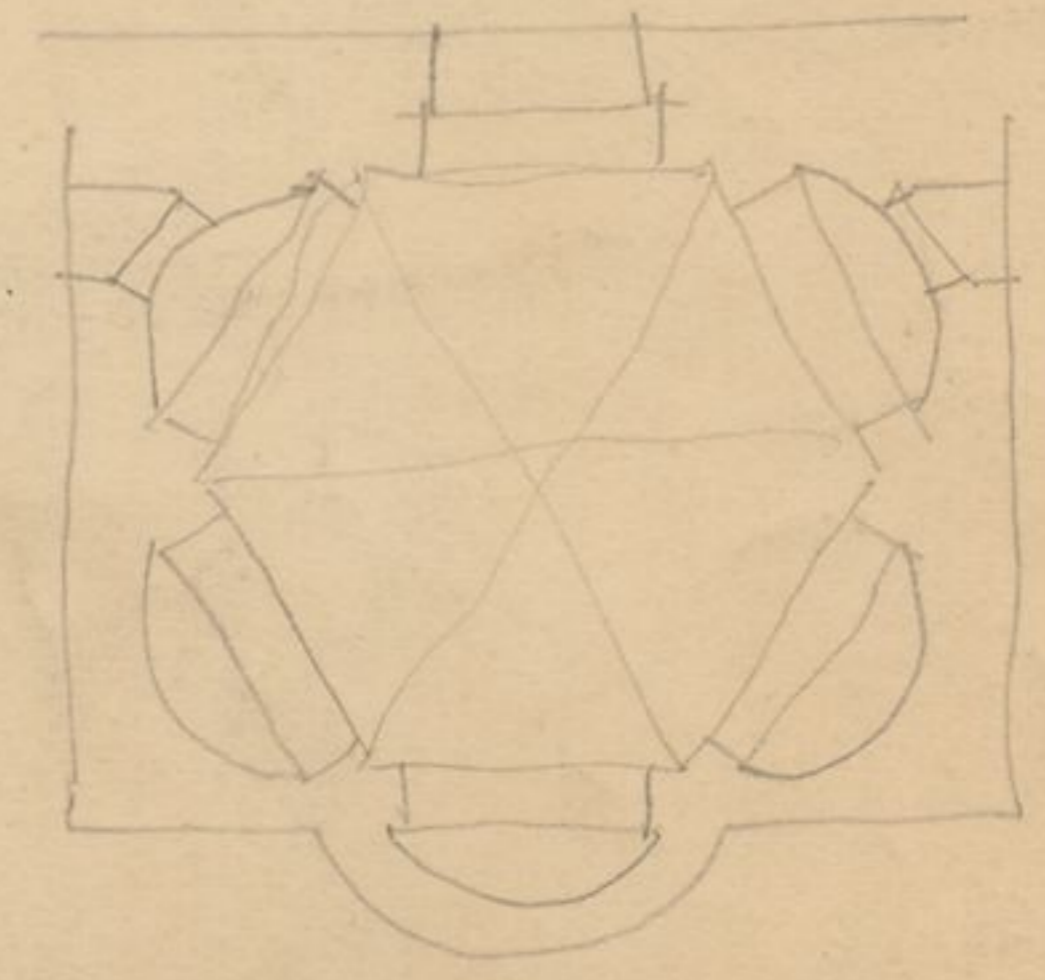

112

